

Regional Route

LANTZVILLE ATP CROSS SECTIONS REGIONAL ROUTE

DRAWING NO:
CS-1

REV NO:
3

SCALE:
1:125

DESIGN SPEED:
-

PROJECT NO:
4078.B01

DATE:
2026-03-25

DRAWN:
SM



CHECKED:
LS

DESIGN VEHICLE:
-



WATTCONSULTINGGROUP.COM

THESE DESIGN DOCUMENTS ARE PREPARED SOLELY FOR THE USE BY THE PARTY WITH WHOM THE DESIGN PROFESSIONAL HAS ENTERED INTO A CONTRACT, AND THERE ARE NO REPRESENTATIONS OF ANY KIND MADE BY THE DESIGN PROFESSIONAL TO ANY PARTY WITH WHOM THE DESIGN PROFESSIONAL HAS NOT ENTERED INTO CONTRACT.

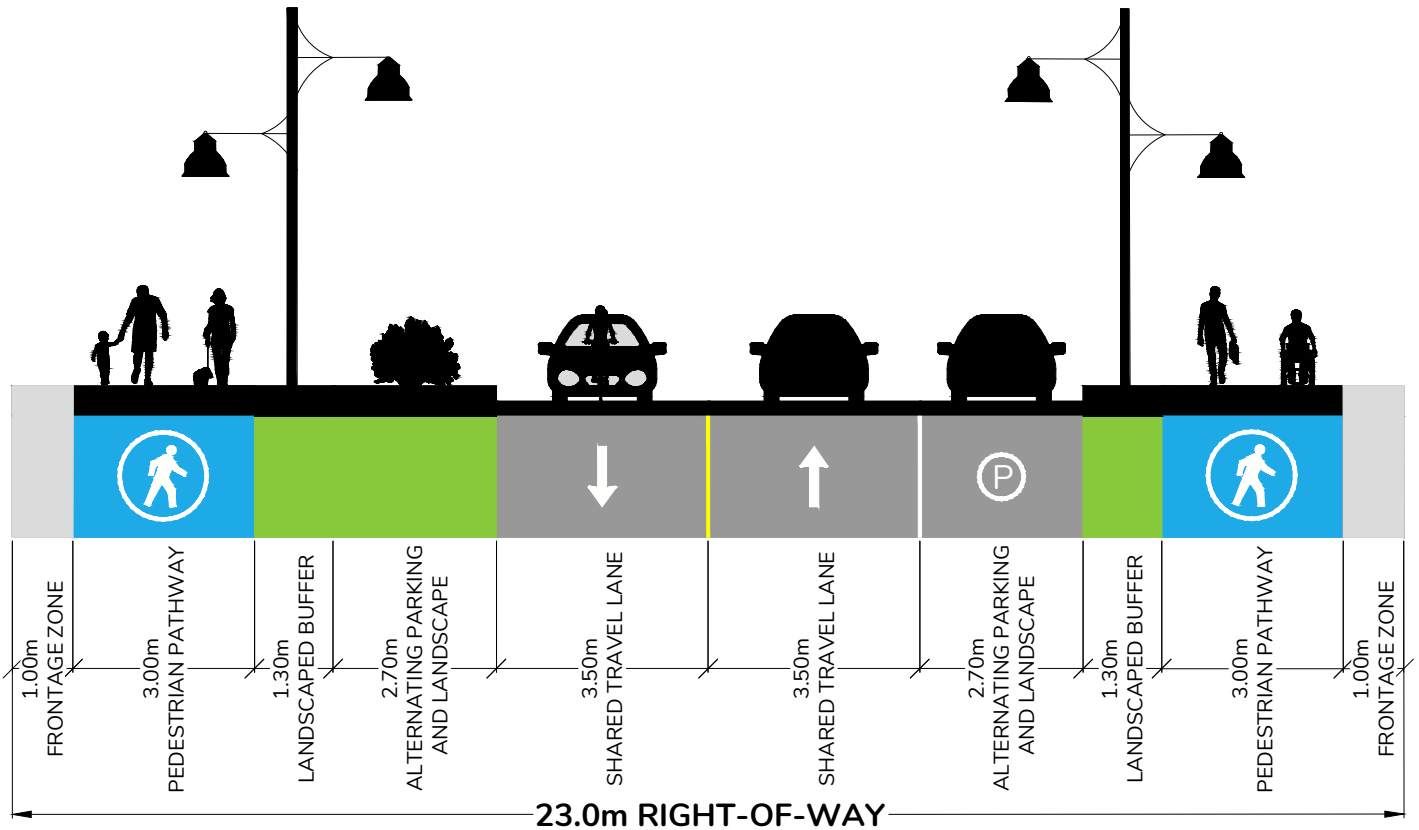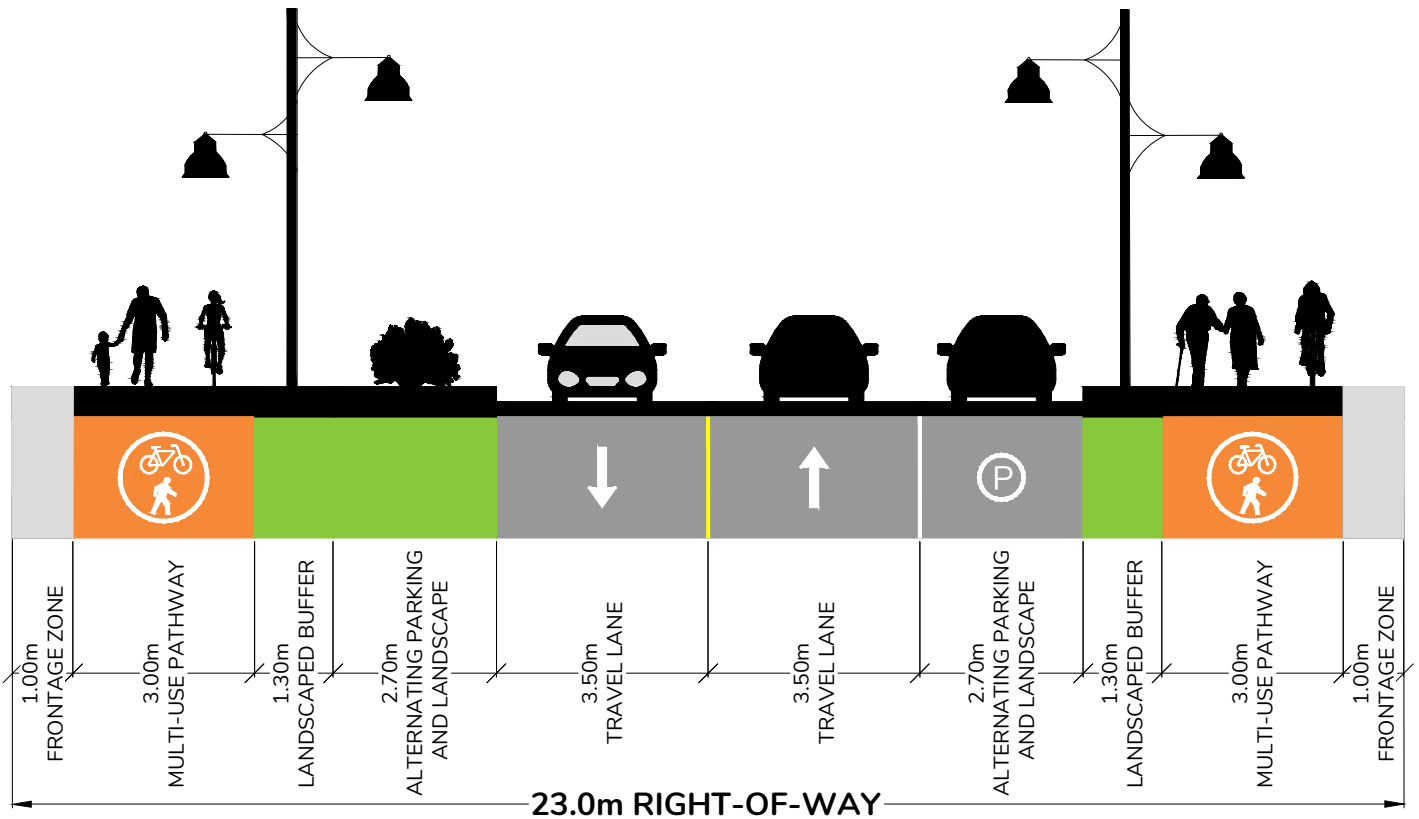

Village Core

LANTZVILLE ATP CROSS SECTIONS VILLAGE CORE

DRAWING NO:
CS-2

REV NO:
3

SCALE:
1:125

DESIGN SPEED:
-

PROJECT NO:
4078.B01

DATE:
2026-03-25

DRAWN:
SM



CHECKED:
LS

DESIGN VEHICLE:
-



WATTCONSULTINGGROUP.COM

THESE DESIGN DOCUMENTS ARE PREPARED SOLELY FOR THE USE BY THE PARTY WITH WHOM THE DESIGN PROFESSIONAL HAS ENTERED INTO A CONTRACT, AND THERE ARE NO REPRESENTATIONS OF ANY KIND MADE BY THE DESIGN PROFESSIONAL TO ANY PARTY WITH WHOM THE DESIGN PROFESSIONAL HAS NOT ENTERED INTO CONTRACT.

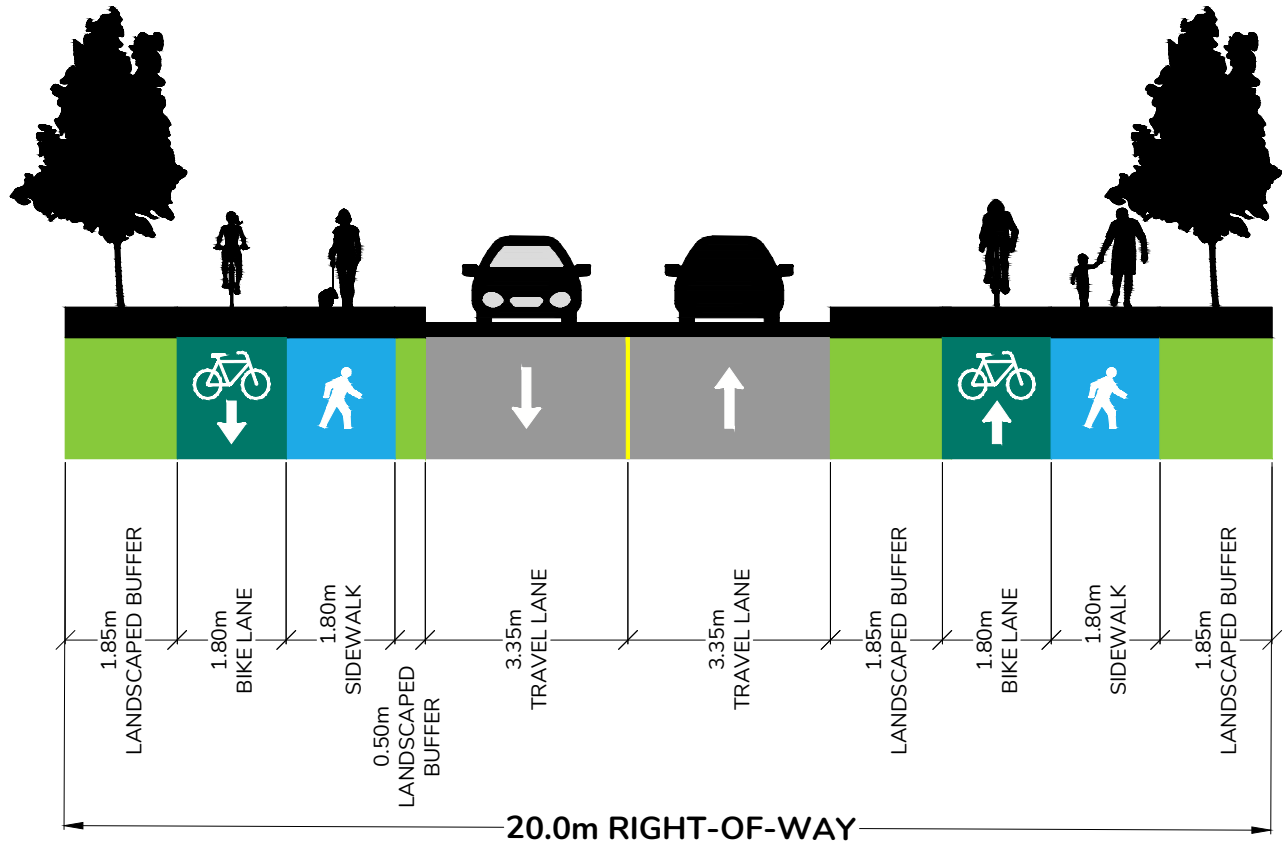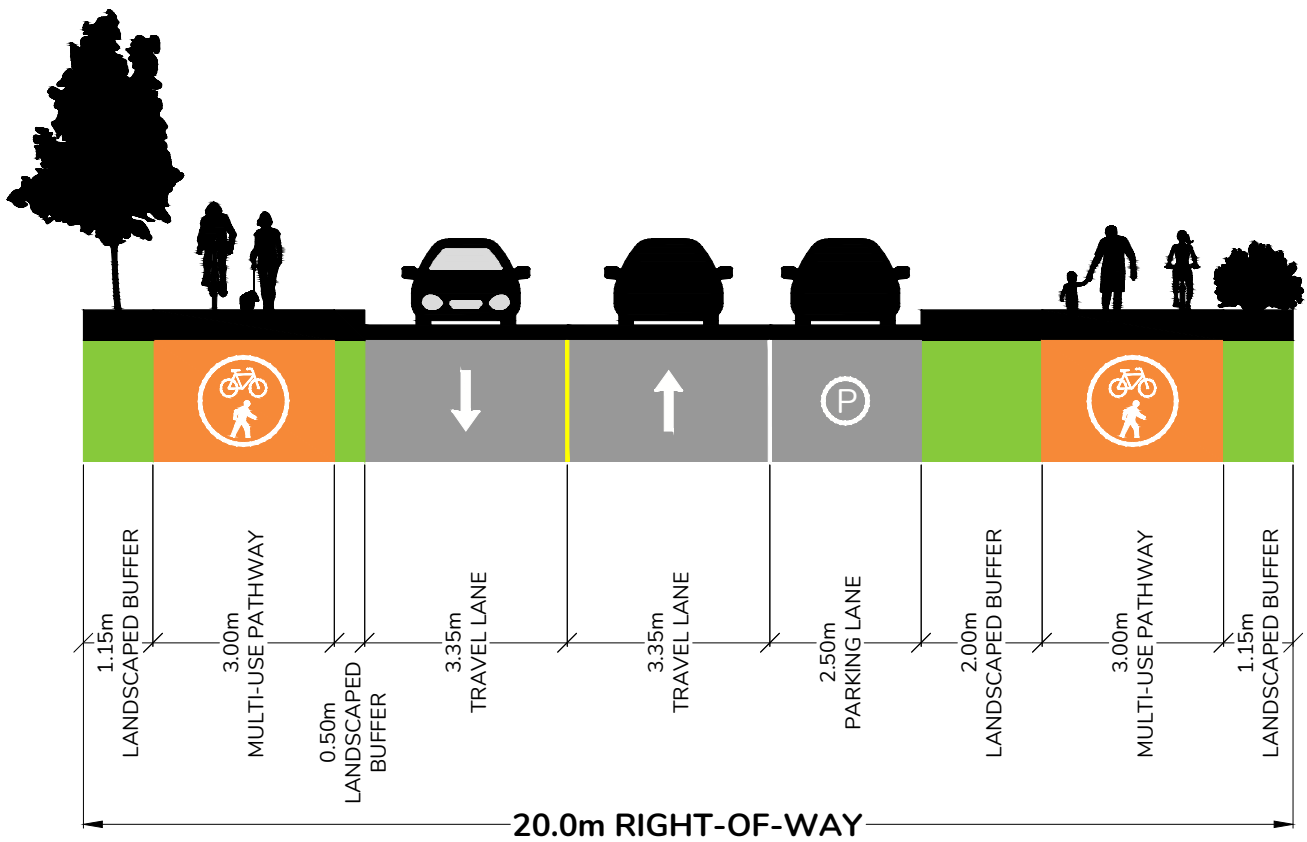

Primary Route

**LANTZVILLE ATP
CROSS SECTIONS
PRIMARY ROUTE**

DRAWING NO:
CS-3

REV NO:
3

SCALE:
1:125

DESIGN SPEED:
-

PROJECT NO:
4078.B01

DATE:
2026-03-25

DRAWN:
SM



CHECKED:
LS

DESIGN VEHICLE:
-



WATTCONSULTINGGROUP.COM

THESE DESIGN DOCUMENTS ARE PREPARED SOLELY FOR THE USE BY THE PARTY WITH WHOM THE DESIGN PROFESSIONAL HAS ENTERED INTO A CONTRACT, AND THERE ARE NO REPRESENTATIONS OF ANY KIND MADE BY THE DESIGN PROFESSIONAL TO ANY PARTY WITH WHOM THE DESIGN PROFESSIONAL HAS NOT ENTERED INTO CONTRACT.

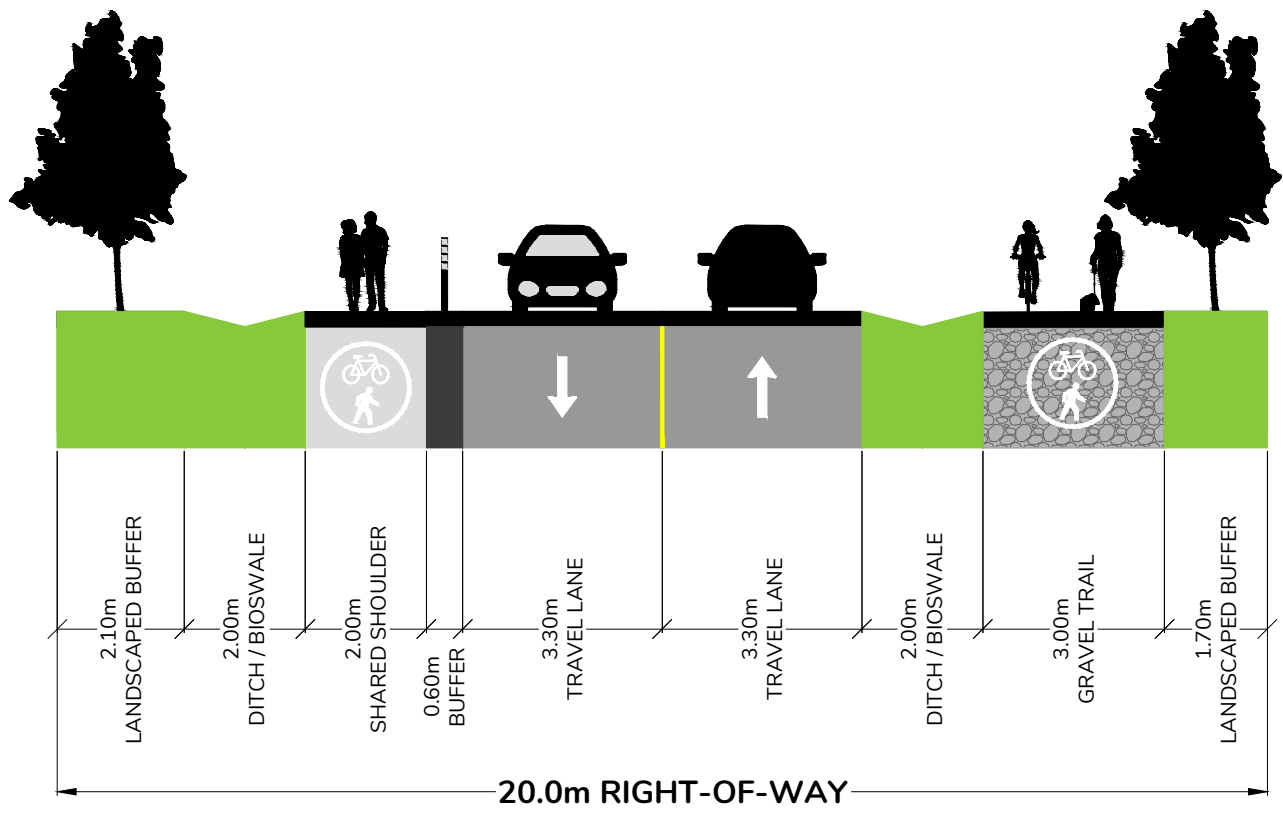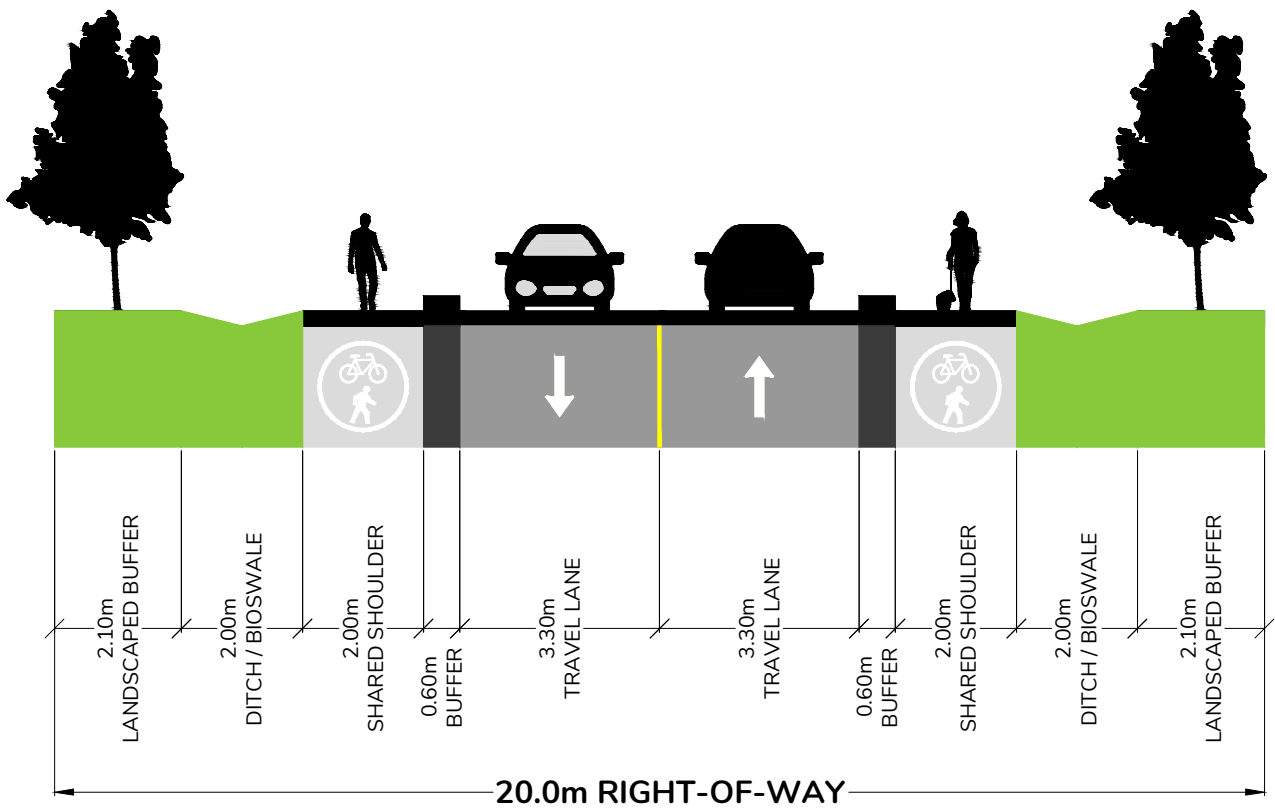

Secondary Route

LANTZVILLE ATP CROSS SECTIONS SECONDARY ROUTE

DRAWING NO:
CS-4

REV NO:
3

SCALE:
1:125

DESIGN SPEED:
-

PROJECT NO:
4078.B01

DATE:
2026-03-25

DRAWN:
SM



CHECKED:
LS

DESIGN VEHICLE:
-



WATTCONSULTINGGROUP.COM

THESE DESIGN DOCUMENTS ARE PREPARED SOLELY FOR THE USE BY THE PARTY WITH WHOM THE DESIGN PROFESSIONAL HAS ENTERED INTO A CONTRACT, AND THERE ARE NO REPRESENTATIONS OF ANY KIND MADE BY THE DESIGN PROFESSIONAL TO ANY PARTY WITH WHOM THE DESIGN PROFESSIONAL HAS NOT ENTERED INTO CONTRACT.

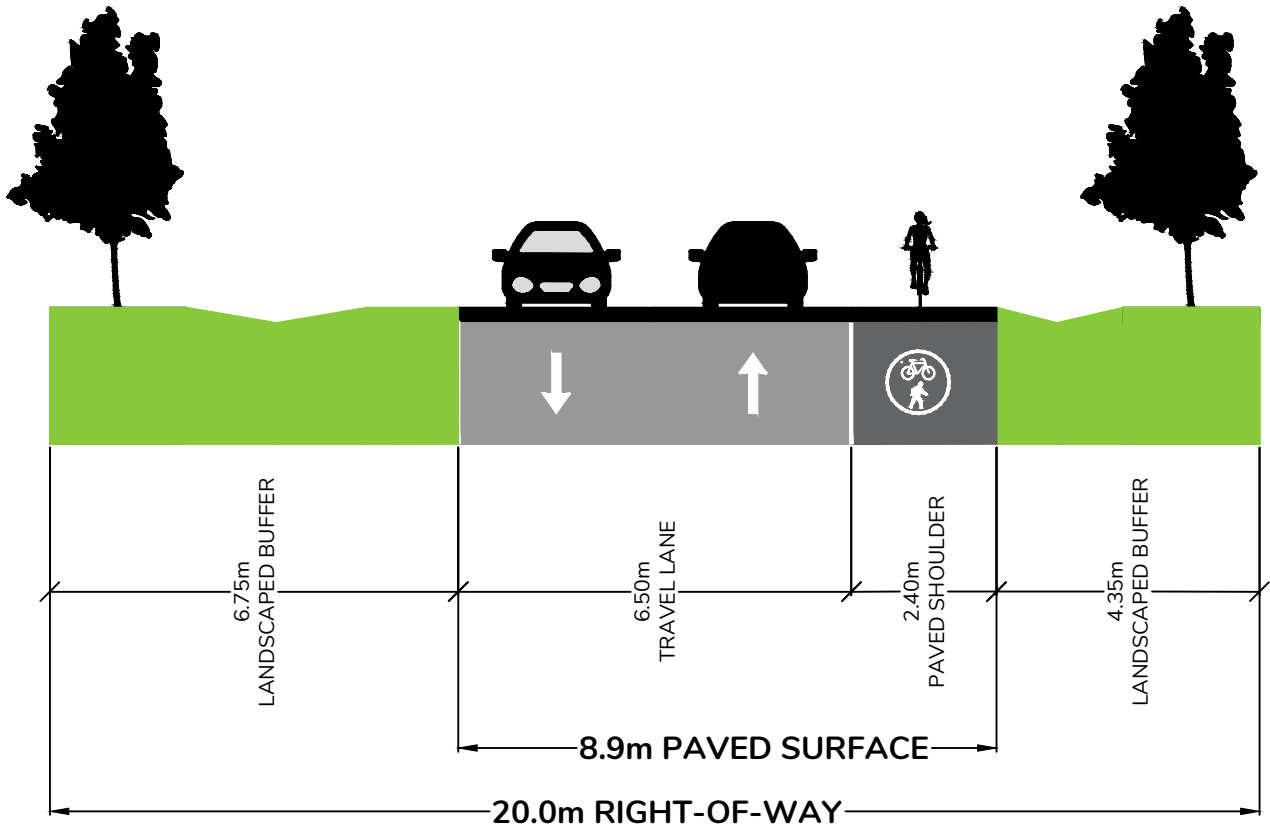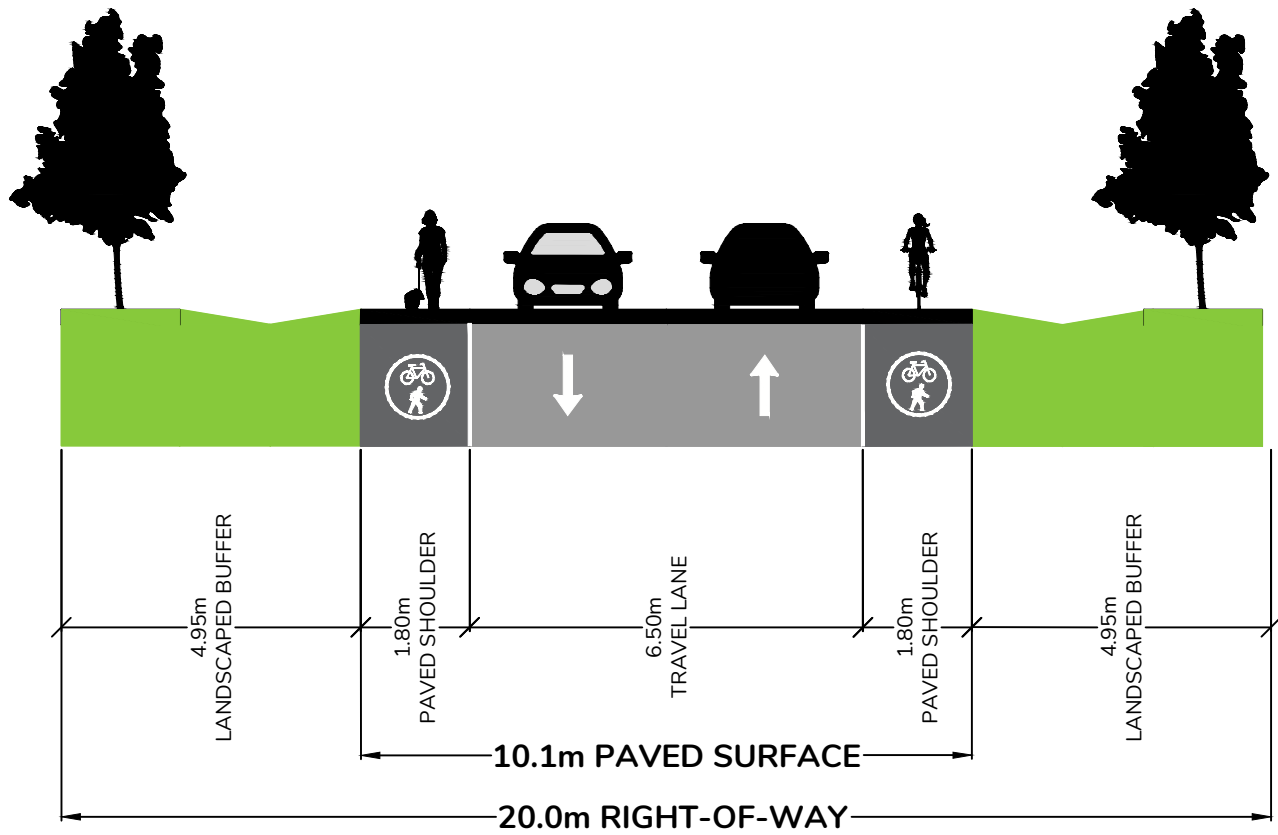

Neighbourhood Route

LANTZVILLE ATP CROSS SECTIONS NEIGHBOURHOOD ROUTE

DRAWING NO:
CS-5

REV NO:
3

SCALE:
1:125

DESIGN SPEED:
-

PROJECT NO:
4078.B01

DATE:
2026-03-25

DRAWN:
SM


CHECKED:
LS

DESIGN VEHICLE:
-



WATTCONSULTINGGROUP.COM

THESE DESIGN DOCUMENTS ARE PREPARED SOLELY FOR THE USE BY THE PARTY WITH WHOM THE DESIGN PROFESSIONAL HAS ENTERED INTO A CONTRACT, AND THERE ARE NO REPRESENTATIONS OF ANY KIND MADE BY THE DESIGN PROFESSIONAL TO ANY PARTY WITH WHOM THE DESIGN PROFESSIONAL HAS NOT ENTERED INTO CONTRACT.

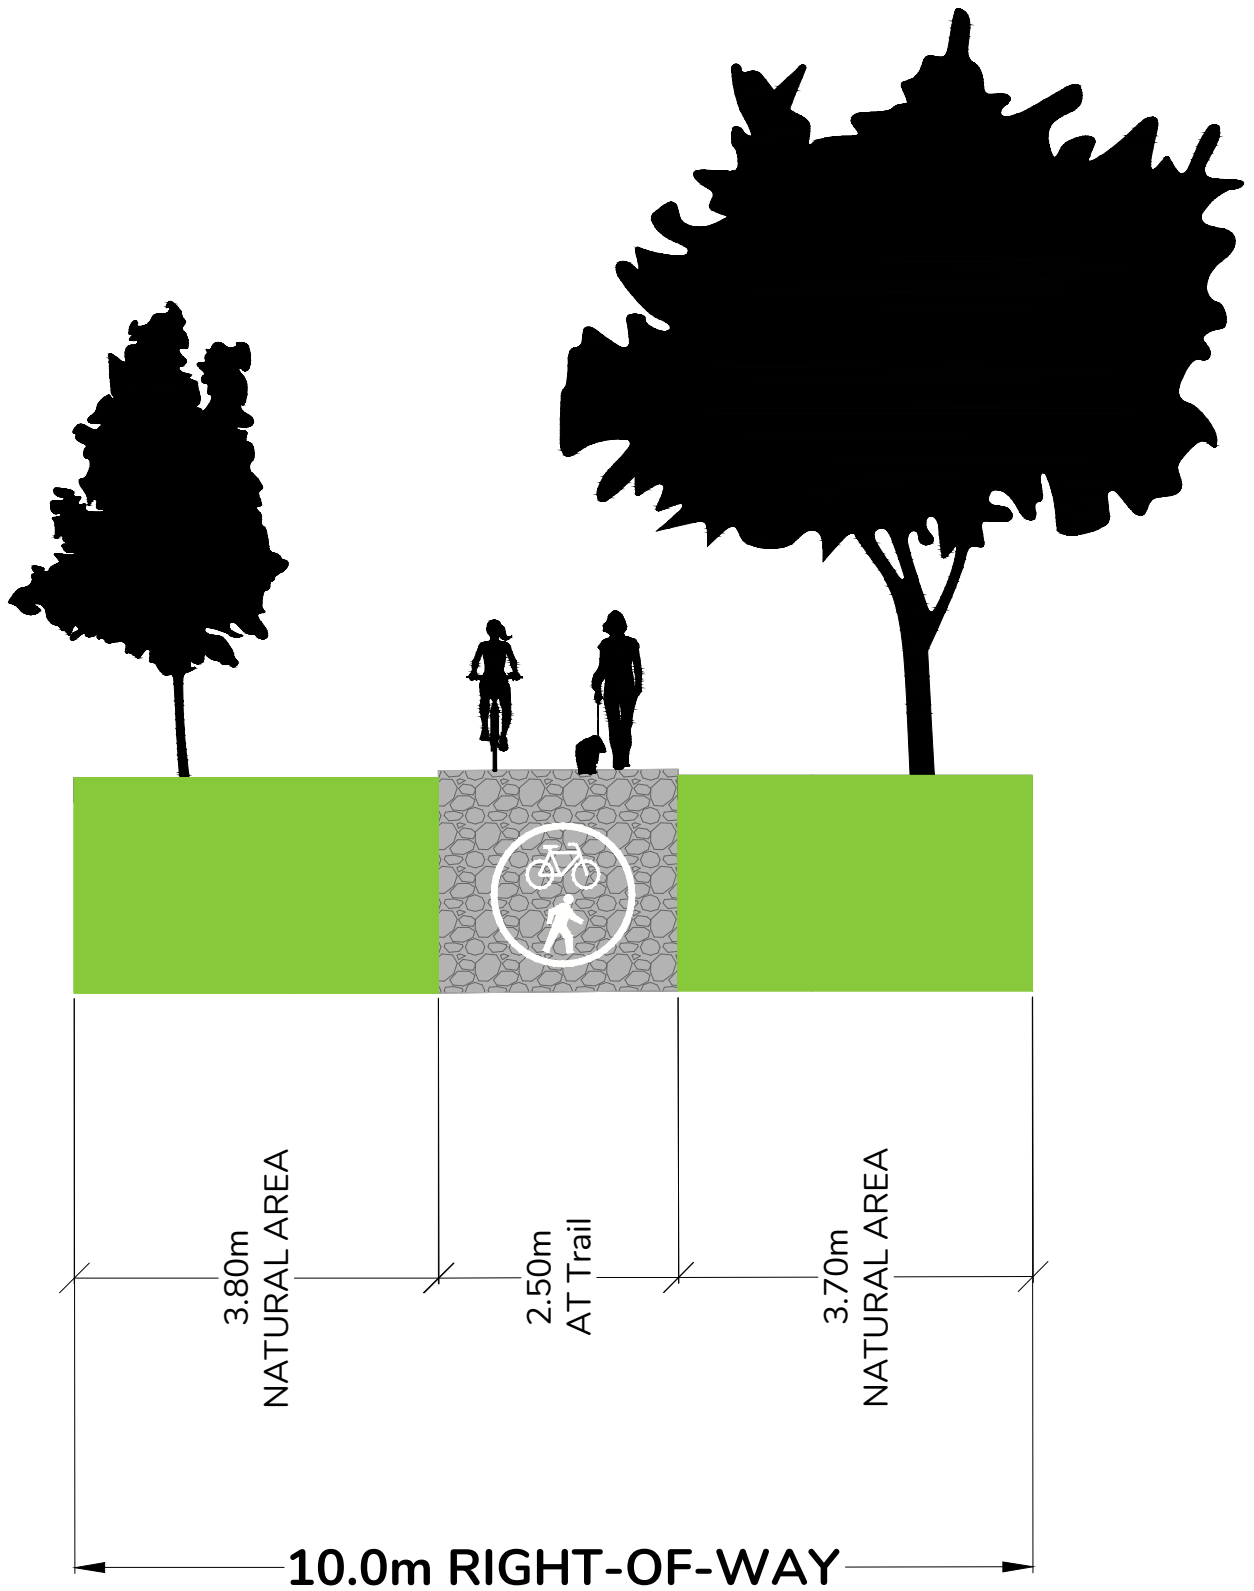

Active Transportation Trail

LANTZVILLE ATP CROSS SECTIONS ACTIVE TRANSPORTATION TRAIL

DRAWING NO:
CS-6

REV NO:
3

SCALE:
1:100

DESIGN SPEED:
-

PROJECT NO:
4078.B01

DATE:
2026-03-25

DRAWN: SM
CHECKED: LS

DESIGN VEHICLE:
-



WATTCONSULTINGGROUP.COM

THESE DESIGN DOCUMENTS ARE PREPARED SOLELY FOR THE USE BY THE PARTY WITH WHOM THE DESIGN PROFESSIONAL HAS ENTERED INTO A CONTRACT, AND THERE ARE NO REPRESENTATIONS OF ANY KIND MADE BY THE DESIGN PROFESSIONAL TO ANY PARTY WITH WHOM THE DESIGN PROFESSIONAL HAS NOT ENTERED INTO CONTRACT.