

District of Lantzville

LEGEND

PHASE 1 & 2 GRAVITY SEWER MAIN

- PHASE 1 & 2 FORCEMAIN SEWER TRUNK

PROPOSED PHASE 3 SEWER FORCEMAIN
PROPOSED PHASE 3 GRAVITY SEWER MAIN

PUMPED LOTS


MANHOLE

CLEANOUT

PROPOSED PHASE 3 PUMP STATION

MPS EXISTING PUMP STATION

PHASE 3 — CATCHMENT AREA

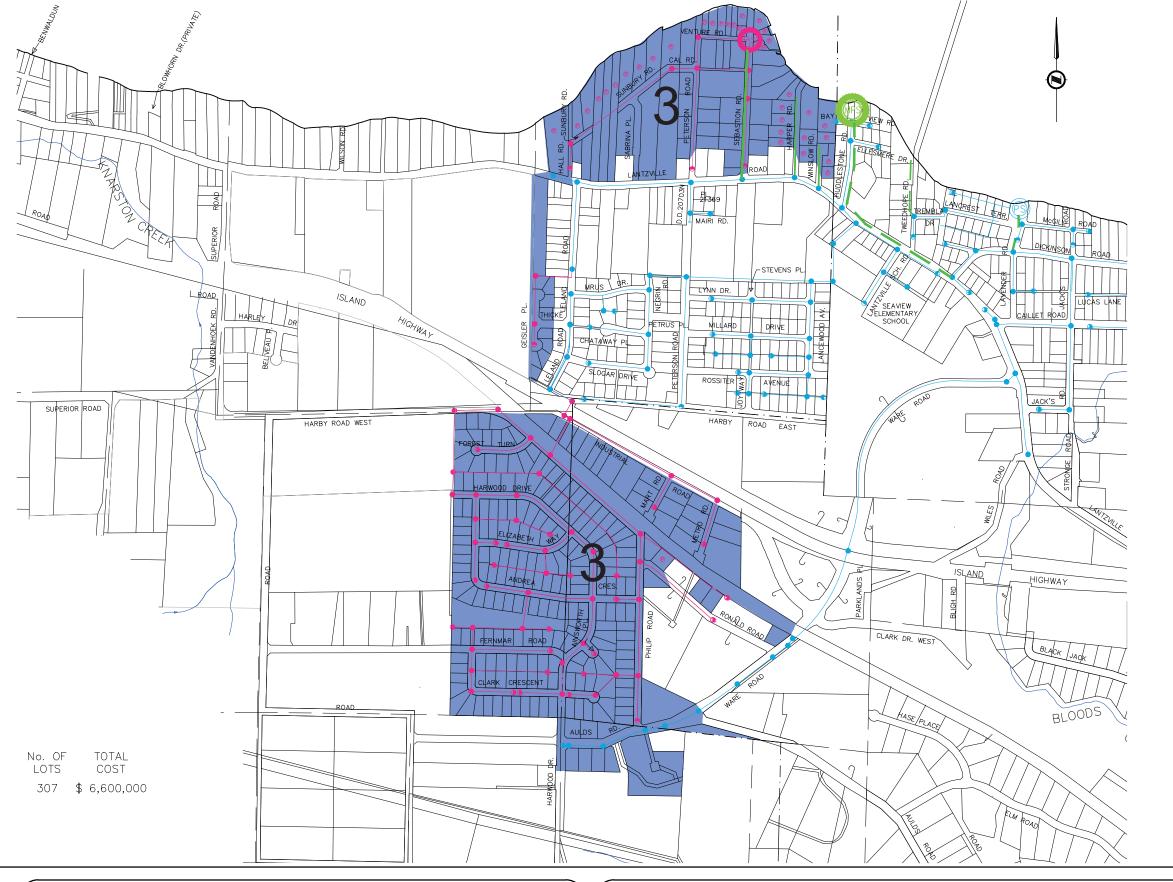



CLIENT	DISTRICT OF LANTZVILLE	
PROJECT	SANITARY SEWER SYSTEM PHASE 3	
	FIIASL J	

			_
TITLE	PHAS	SING BOUNDARIES	
		PHASE 3	
APPROVED		SCALE 1:10,000 (11x17) / 1:5,000 (22x34)	
DATE	FEB 17, 2015		
PROJECT No.	0830-151	DWG No. 0830-151-02 REV. B	