


BLOCK 183

**PROPOSED SUBDIVISION PLAN OF
LOT C, DISTRICT LOT 31A,
NANOOSE DISTRICT, PLAN VIP87466.
SCALE 1:500**

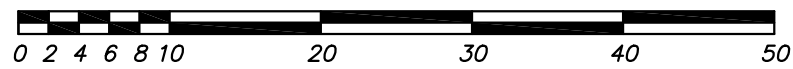

LEGEND

ALL DISTANCES ARE IN METRES AND DECIMALS THEREOF
ALL DISTANCES ALONG CURVES ARE ARC DISTANCES
ALL DIMENSIONS AND AREA ARE SUBJECT TO FINAL SURVEY.
DL DENOTES DISTRICT LOT
REM DENOTES REMAINDER
ha DENOTES HECTARES
PP O DENOTES POWER POLE

No.	DATE	REVISION
1	2022/06/22	INITIAL 2 LOT PROPOSAL

PRISM
LAND SURVEYING LTD.
223 FERN ROAD W.
QUALICUM BEACH, B.C. V9K 1S4
PHONE: 250-752-9121
FAX: 250-752-9241
FILE NUMBER: 22-112-S
DRAWING NUMBER: 22-112 P1.DWG
DATE: 2022/06/22